


Rev By	Date	Reason to Revision	Rev No.	Drawing Title: Standard Lining NFR No dB	
				Contract: Standard Drawing	Drawing No. GE-DR-GE1
				Scale: N.T.S	Requested By:
				Initial Drawing: 02/09/15	Drawn By: IS
				Revision:	

GE Door Manufacturing Ltd
Forge Industrial Estate
Maesteg
CF34 0AZ
01656 730070
Info@gedoormanufacturing.co.uk

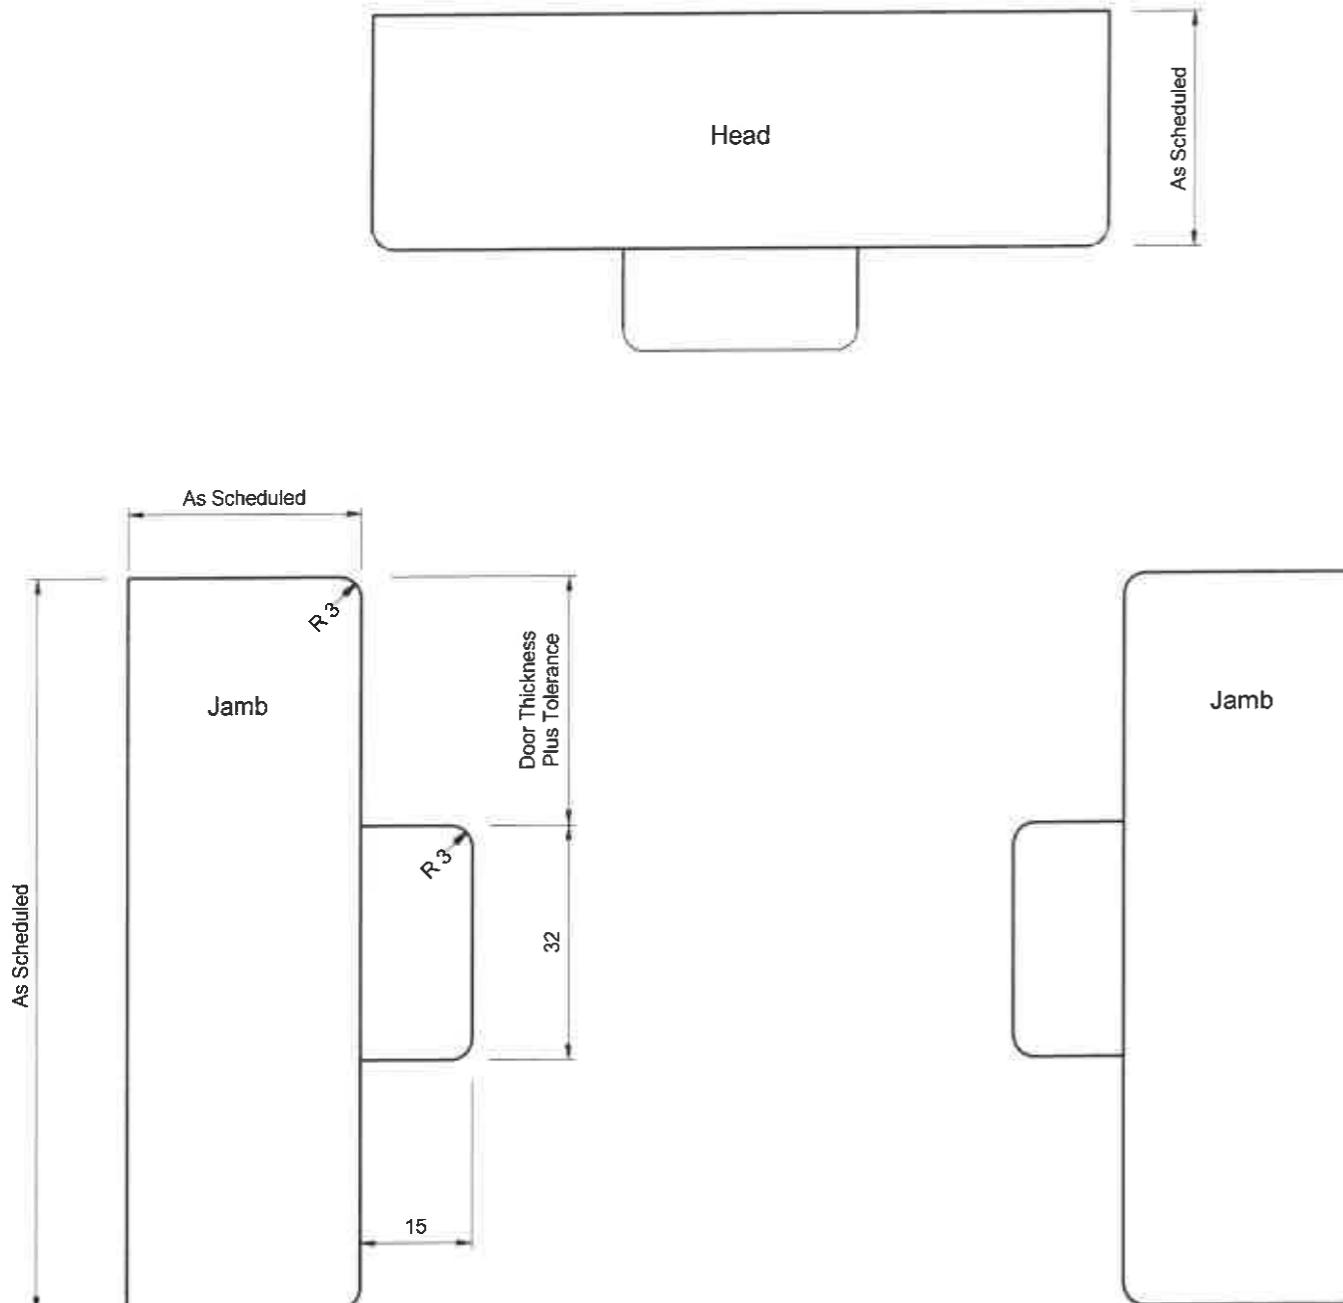

01 Frame
1 : 1




02 3D Frame Detail


Rev By	Date	Reason to Revision

Rev No.	Drawing Title: Standard Lining FD30s & 32dB SA Batwing	
	Contract: Standard Drawing	Drawing No. GE-DR-GE4
	Scale: N.T.S	Requested By:
	Initial Drawing: 02/09/15	Revision:

GE Door Manufacturing Ltd
Forge Industrial Estate
Maesteg
CF34 0AZ
01656 730070
Info@gedoormanufacturing.co.uk

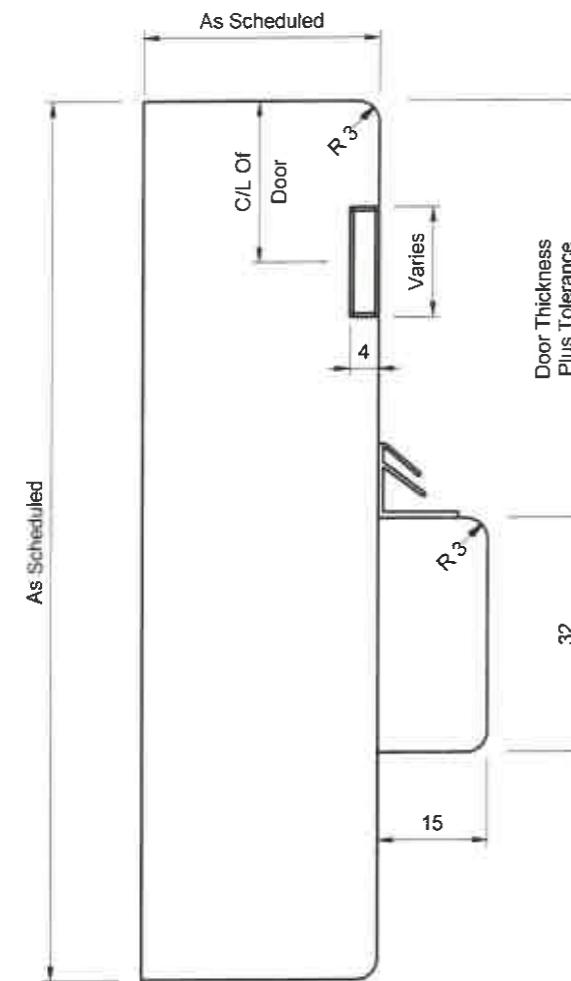



01 Frame
1 : 1

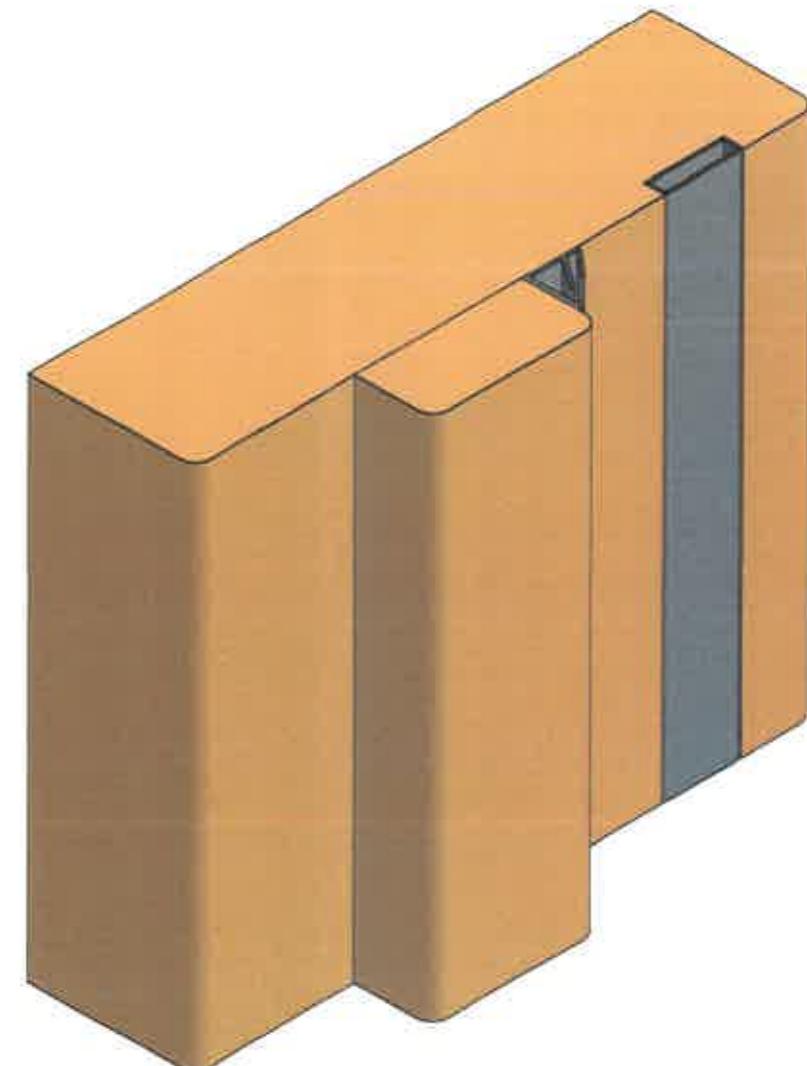

02 3D Frame Detail

Rev By	Date	Reason to Revision	Rev No.	Drawing Title: Standard Lining FD60s & 32dB SA Batwing
				Contract: Standard Drawing
				Scale: N.T.S Requested By: Drawing No. GE-DR-GE7
				Initial Drawing: 02/09/15 Revision: Drawn By: IS

GE Door Manufacturing Ltd
Forge Industrial Estate
Maesteg
CF34 0AZ
01656 730070
Info@gedoormanufacturing.co.uk

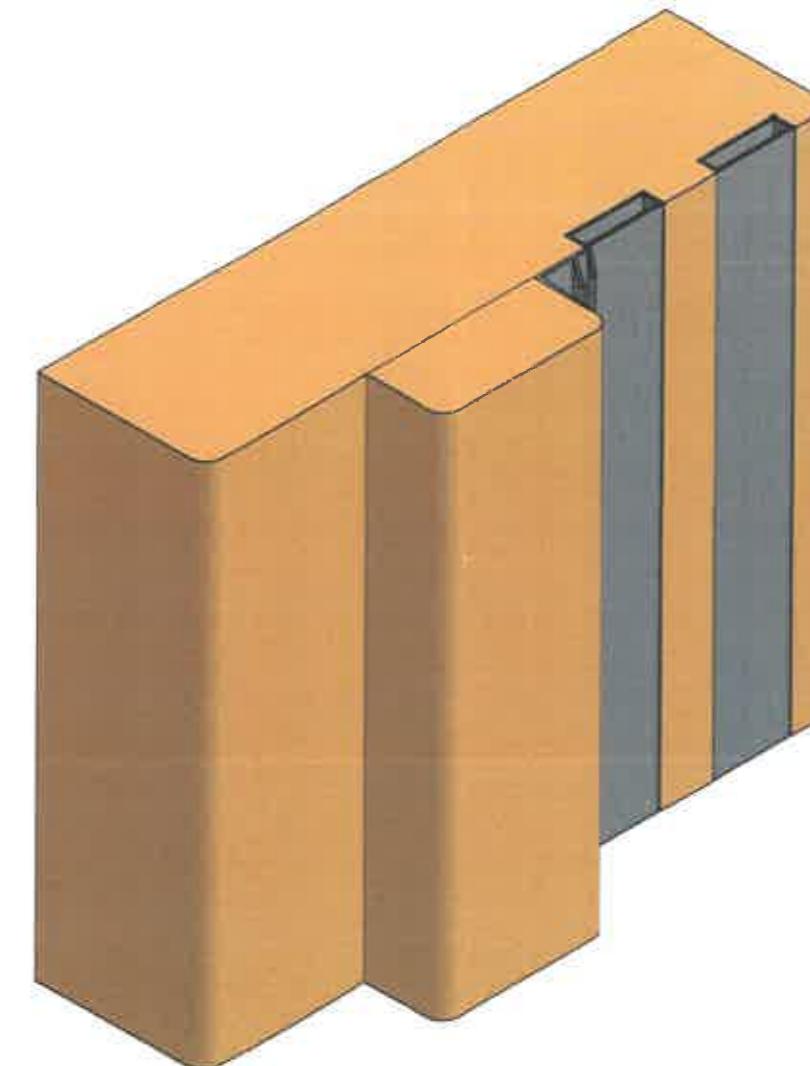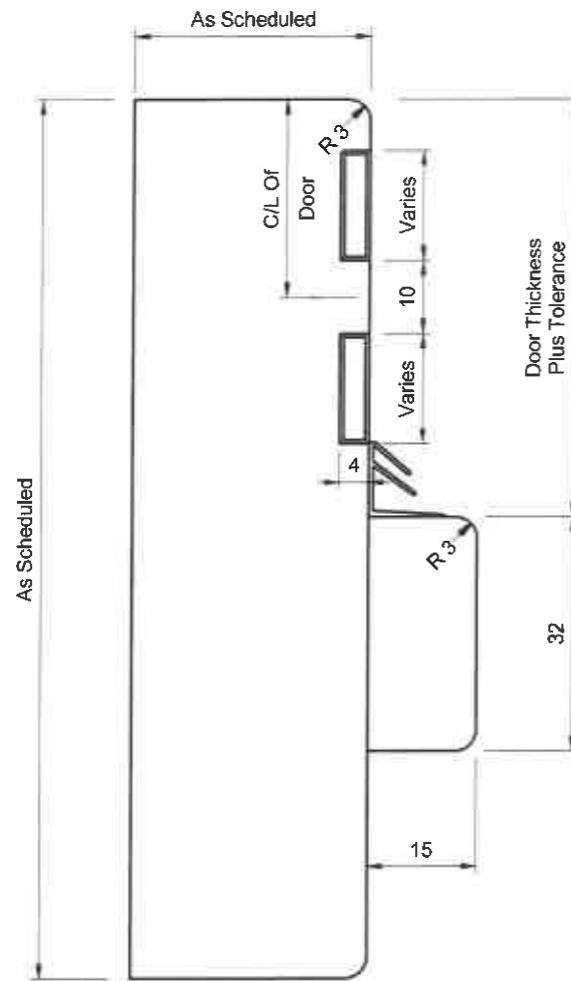

01 Frame
1 : 1

02 3D Frame Detail

